




Perfil N. 1
P.K.= 0.00
Zt= 113.690

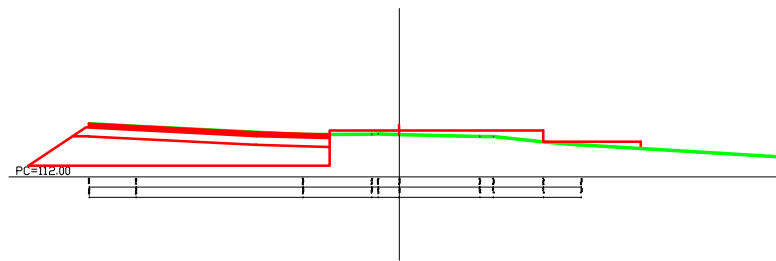


Perfil N. 9
P.K.= 79.36
Zt= 110.431

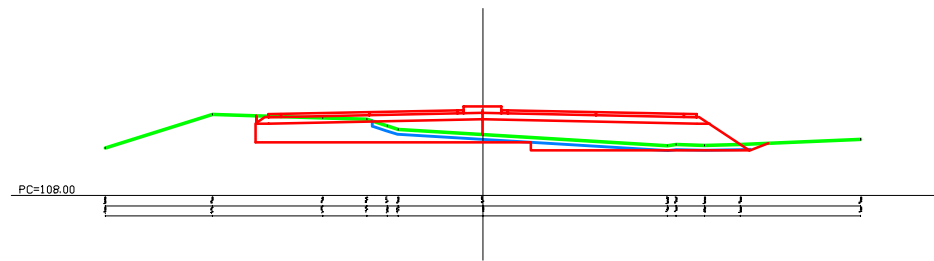


Perfil N. 17
P.K.= 195.00
Zt= 110.655

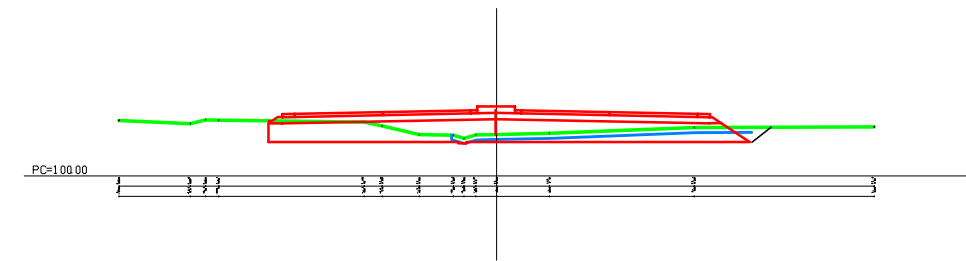


Perfil N. 2
P.K.= 15.00
Zt= 113.239

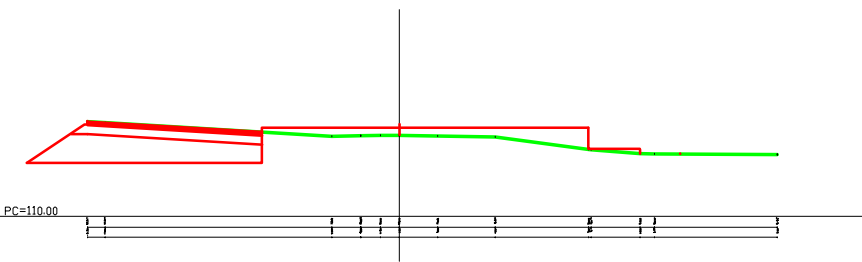


Perfil N. 10
P.K.= 90.00
Zt= 109.600

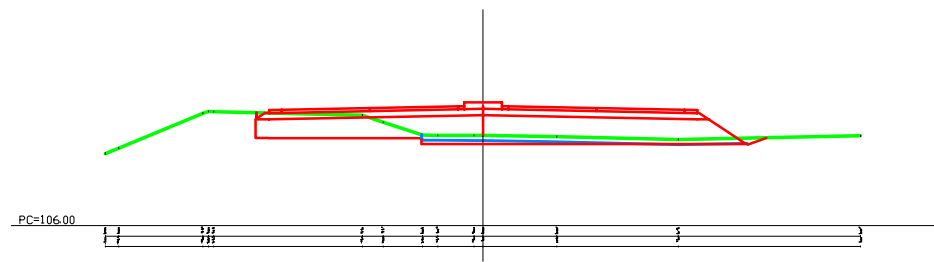


Perfil N. 18
P.K.= 210.00
Zt= 100.333

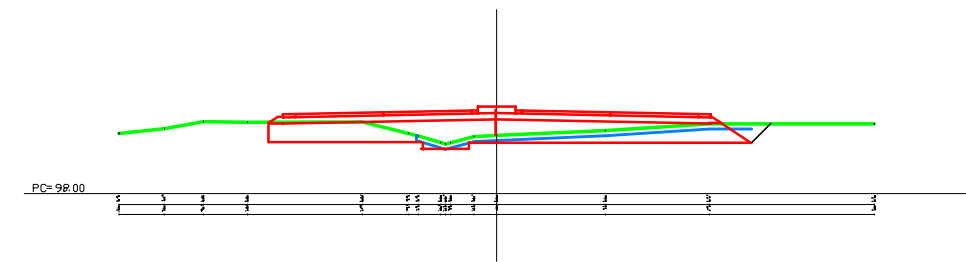


Perfil N. 3
P.K.= 30.00
Zt= 112.847

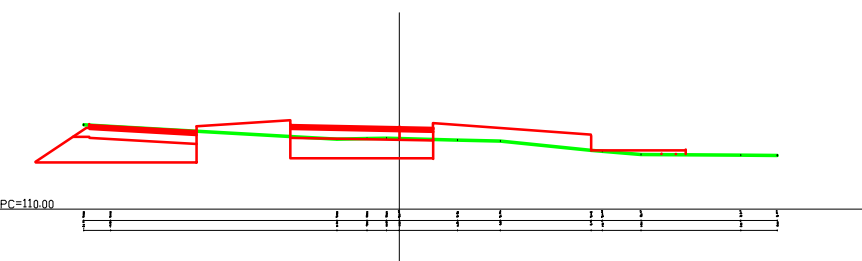


Perfil N. 11
P.K.= 105.00
Zt= 108.497

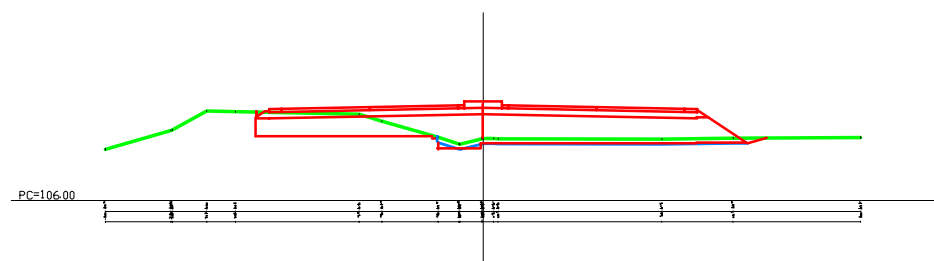


Perfil N. 19
P.K.= 225.00
Zt= 99.076

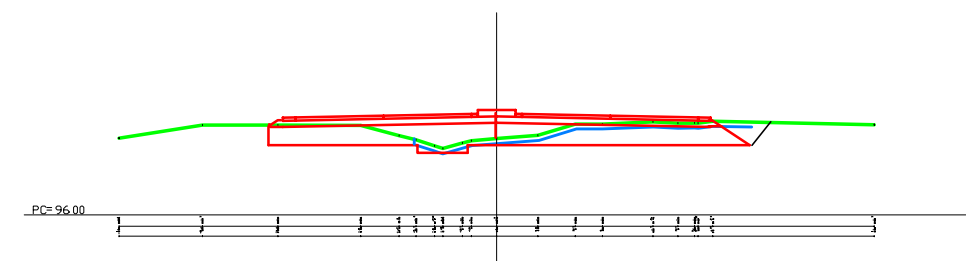


Perfil N. 4
P.K.= 34.30
Zt= 112.709

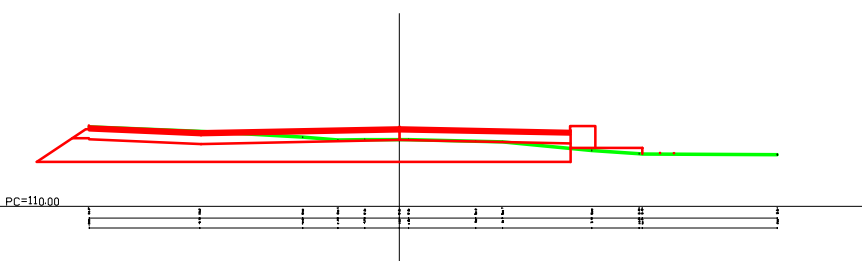

Perfil N. 12
P.K.= 120.00
Zt= 107.400

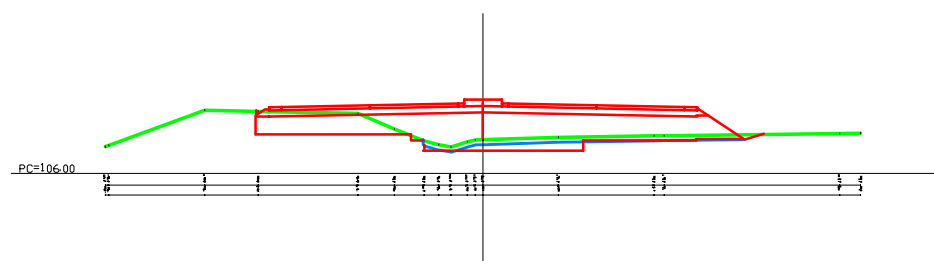

Perfil N. 20
P.K.= 240.00
Zt= 97.932

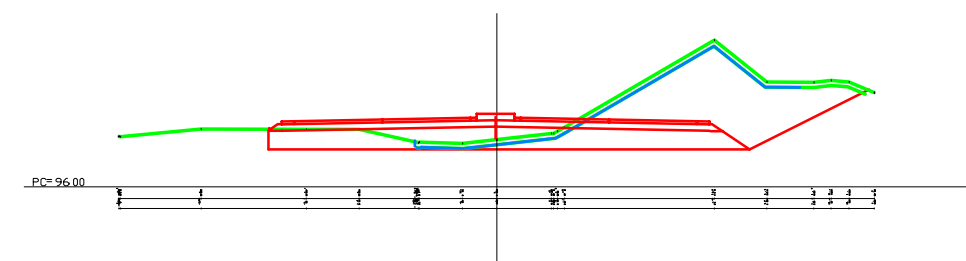

EXCELENTISIMO AYUNTAMIENTO
DEL MUNICIPIO DE
ALHAURIN DE LA TORRE

OFICINA TECNICA MUNICIPAL

AURELIO ATIENZA CABRERA
ARQUITECTO MUNICIPAL

RAUL BULLEJOS HITTA
INGENIERO C.C. y P.

PROYECTO DE:

DESDOBLAMIENTO DE LA AVENIDA
ISAAC PERAL ENTRE LA GLORIETA DEL
ENCUENTRO Y LA C/. MARIA ZAMBRANO.

FECHA:

NOVIEMBRE-10

CLAVE N°:

IF-10-11-1

PLANO DE :

SECCIONES TRANSVERSALES

(PLANO 1 de 4)

HOJA N°:

08-3

ESCALA:

1 / 300