




Perfil N. 5
P.K.= 4500
Zt= 112.182

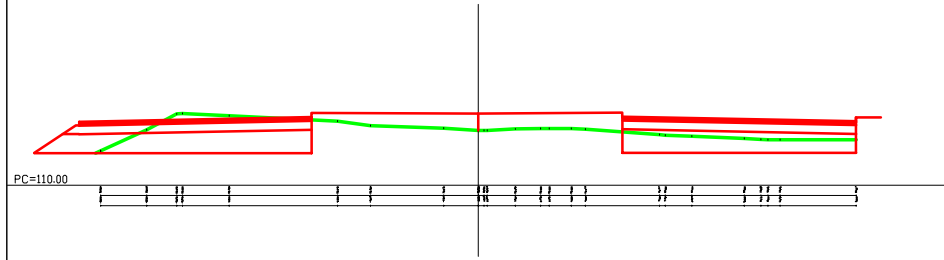


Perfil N. 13
P.K.= 135.00
Zt= 106.902

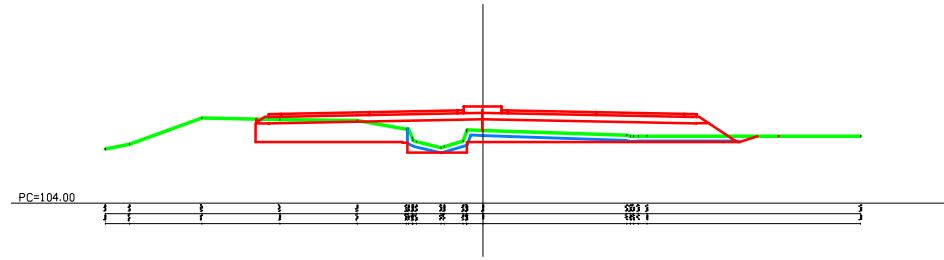


Perfil N. 21
P.K.= 255.00
Zt= 97.275

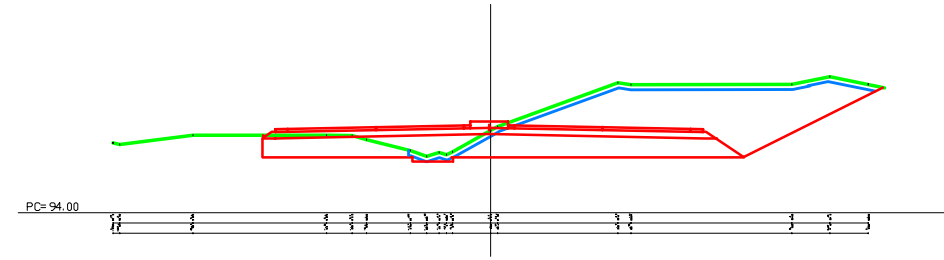


Perfil N. 6
P.K.= 60.00
Zt= 111.794

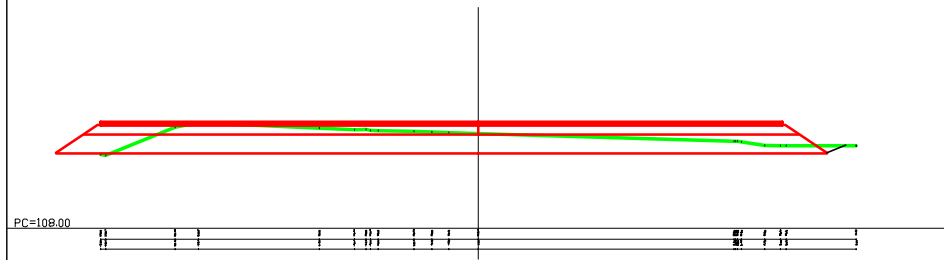


Perfil N. 14
P.K.= 150.00
Zt= 105.372

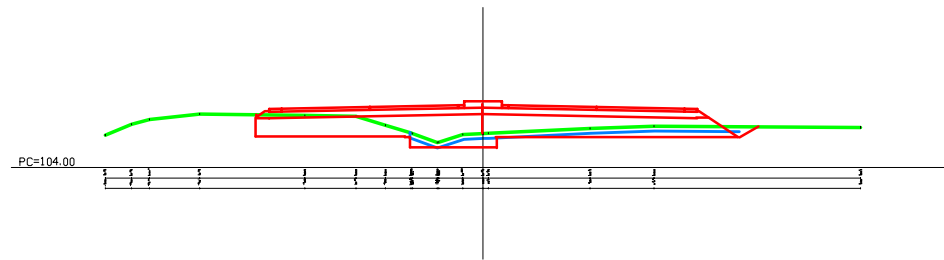


Perfil N. 22
P.K.= 270.00
Zt= 95.727

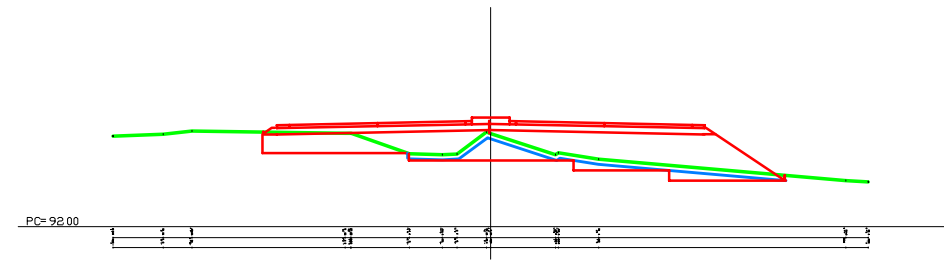


Perfil N. 7
P.K.= 62.29
Zt= 111.725

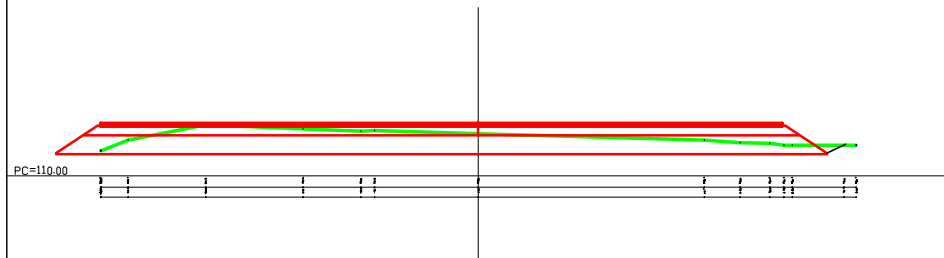


Perfil N. 15
P.K.= 165.00
Zt= 104.186

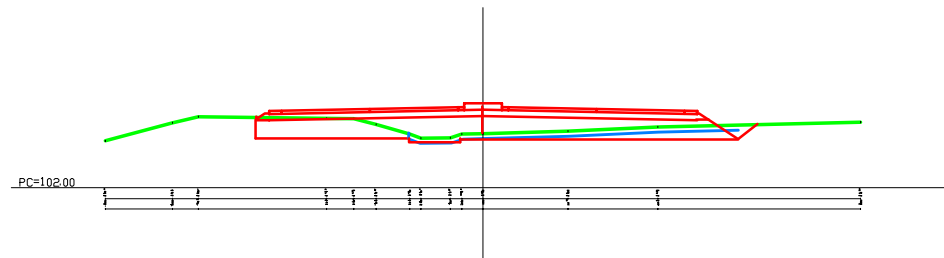


Perfil N. 23
P.K.= 285.00
Zt= 93.196

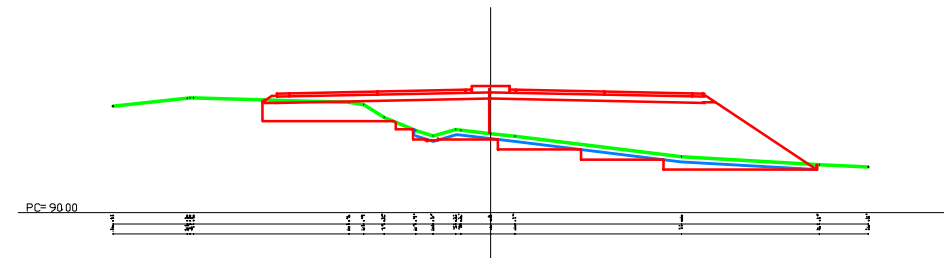



Perfil N. 8
P.K.= 75.00
Zt= 110.938

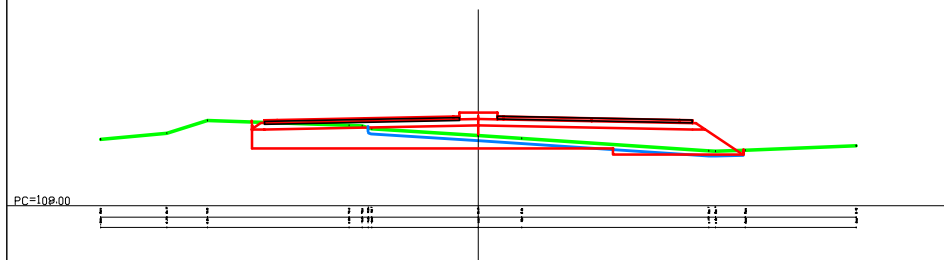

Perfil N. 16
P.K.= 180.00
Zt= 103.036

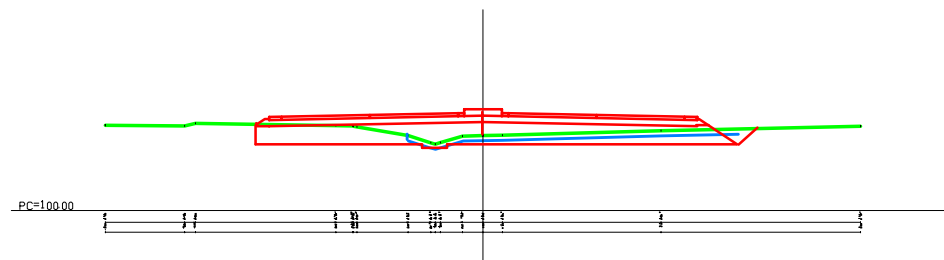

Perfil N. 24
P.K.= 300.00
Zt= 91.226

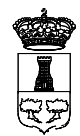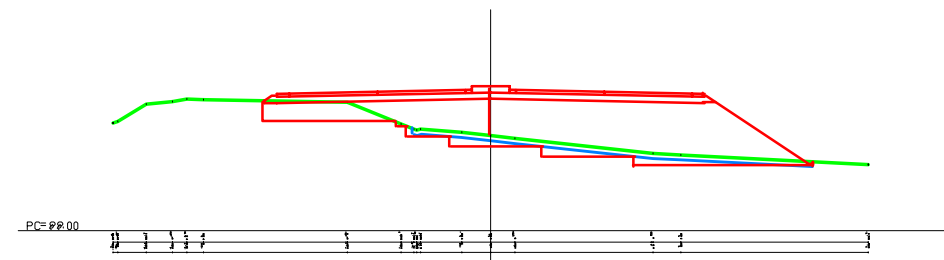

EXCELENTISIMO AYUNTAMIENTO
DEL MUNICIPIO DE
ALHAURIN DE LA TORRE

OFICINA TECNICA MUNICIPAL

AURELIO ATIENZA CABRERA
ARQUITECTO MUNICIPAL

RAUL BULLEJOS HITTA
INGENIERO C.C. y P.

PROYECTO DE:

DESDOBLAMIENTO DE LA AVENIDA
ISAAC PERAL ENTRE LA GLORIETA DEL
ENCUENTRO Y LA C/. MARIA ZAMBRANO.

FECHA:

NOVIEMBRE-10

CLAVE N°:

IF-10-11-1

PLANO DE :

SECCIONES TRANSVERSALES

(PLANO 2 de 4)

HOJA N°:

08-3

ESCALA:

1 / 300