




Perfil N. 29
P.K.= 375.00
Zt= 85.428

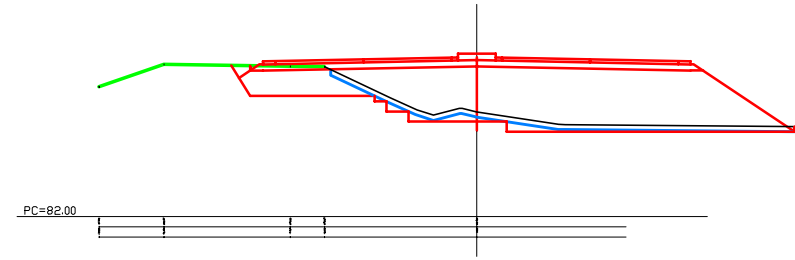


Perfil N. 37
P.K.= 495.00
Zt= 85.533

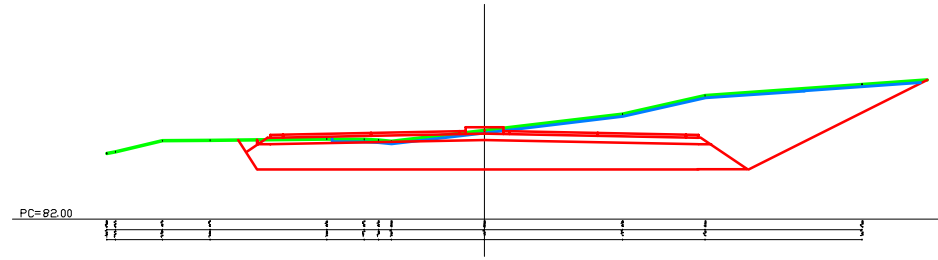


Perfil N. 45
P.K.= 600.00
Zt= 84.276

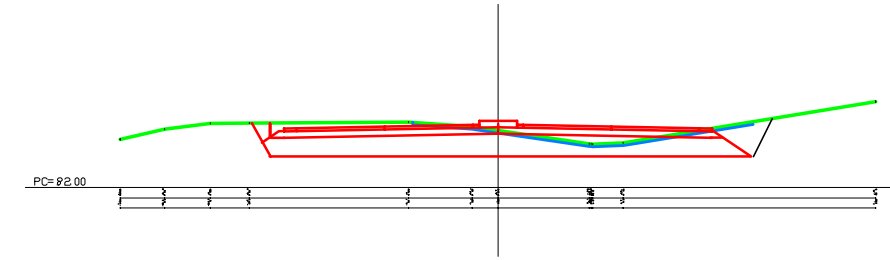


Perfil N. 30
P.K.= 390.00
Zt= 83.435

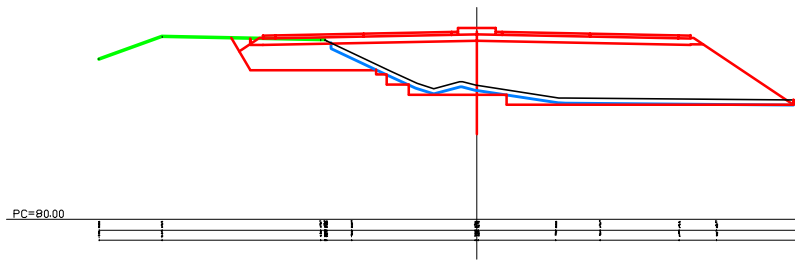


Perfil N. 39
P.K.= 510.00
Zt= 84.888

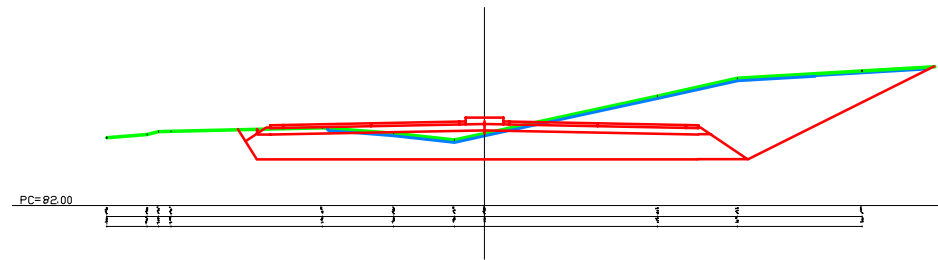


Perfil N. 46
P.K.= 615.00
Zt= 84.290

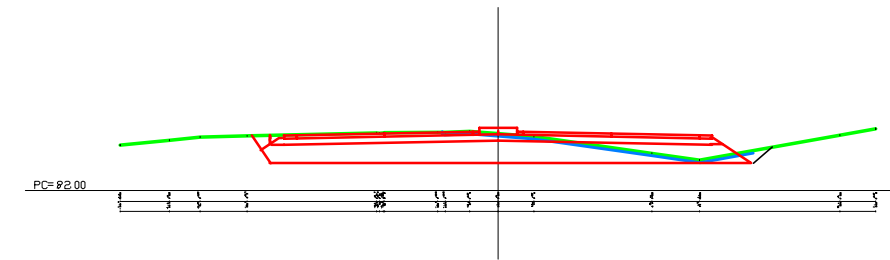


Perfil N. 31
P.K.= 405.00
Zt= 86.159

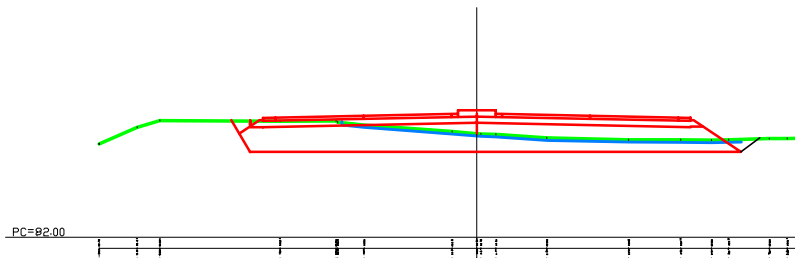


Perfil N. 39
P.K.= 518.57
Zt= 84.871

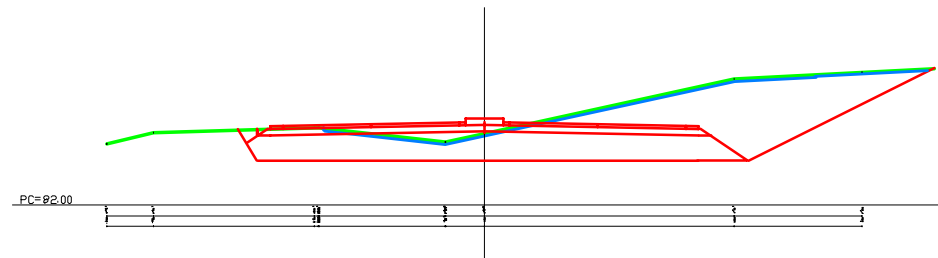


Perfil N. 47
P.K.= 630.00
Zt= 84.038

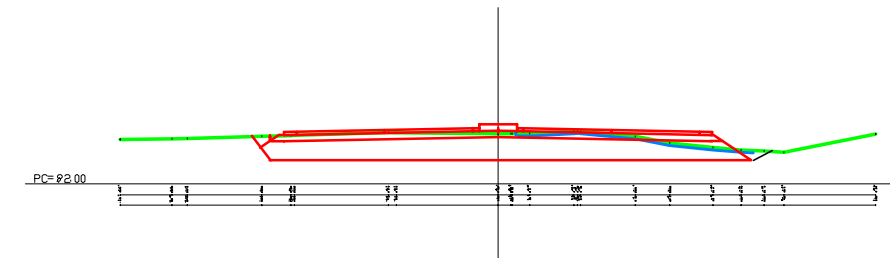


Perfil N. 32
P.K.= 420.00
Zt= 86.159

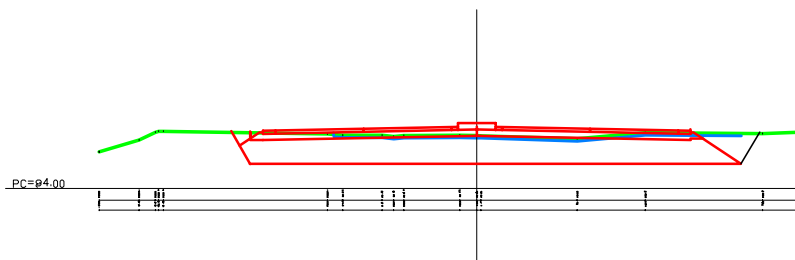

Perfil N. 40
P.K.= 525.00
Zt= 85.045

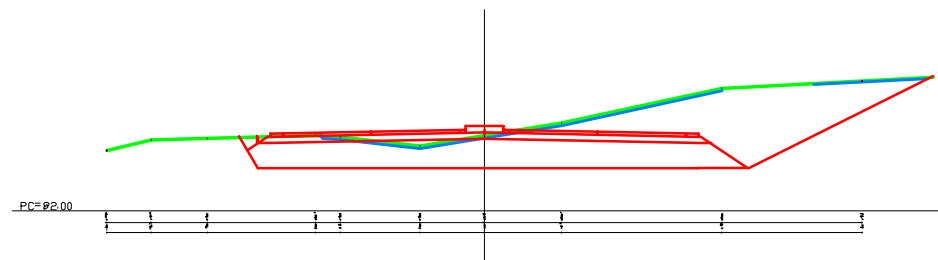

Perfil N. 48
P.K.= 645.00
Zt= 83.943

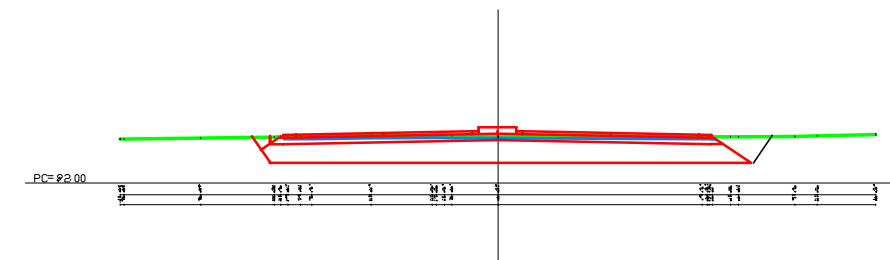

EXCELENTISIMO AYUNTAMIENTO
DEL MUNICIPIO DE
ALHAURIN DE LA TORRE

OFICINA TECNICA MUNICIPAL

AURELIO ATIENZA CABRERA
ARQUITECTO MUNICIPAL

RAUL BULLEJOS HITTA
INGENIERO C.C. y P.

PROYECTO DE:

DESDOBLAMIENTO DE LA AVENIDA
ISAAC PERAL ENTRE LA GLORIETA DEL
ENCUENTRO Y LA C/. MARIA ZAMBRANO.

FECHA:

NOVIEMBRE-10

CLAVE N°:

IF-10-11-1

PLANO DE :

SECCIONES TRANSVERSALES

(PLANO 4 de 4)

HOJA N°:

08-3

ESCALA:

1 / 300